

第3座 Tower 3

備註：


第3座2樓至3樓及5樓B單位已被作出改動工程，該改動工程屬於《建築物條例》(第123章)下的豁免工程。本頁的2樓至3樓及5樓現狀部分平面圖顯示改動的大約位置。有關改動的細節如下：

*(a). 新增非結構牆

Note:

Alteration works have been made to Flat B on 2nd to 3rd and 5th Floor of Tower 3, and such alteration works are exempted works under the Buildings Ordinance (Cap. 123). The as-is part plan of 2nd to 3rd and 5th floor plan on this page shows the approximate location of the alteration. Details of the relevant alteration are as follows:

*(a). Addition of non-structural wall

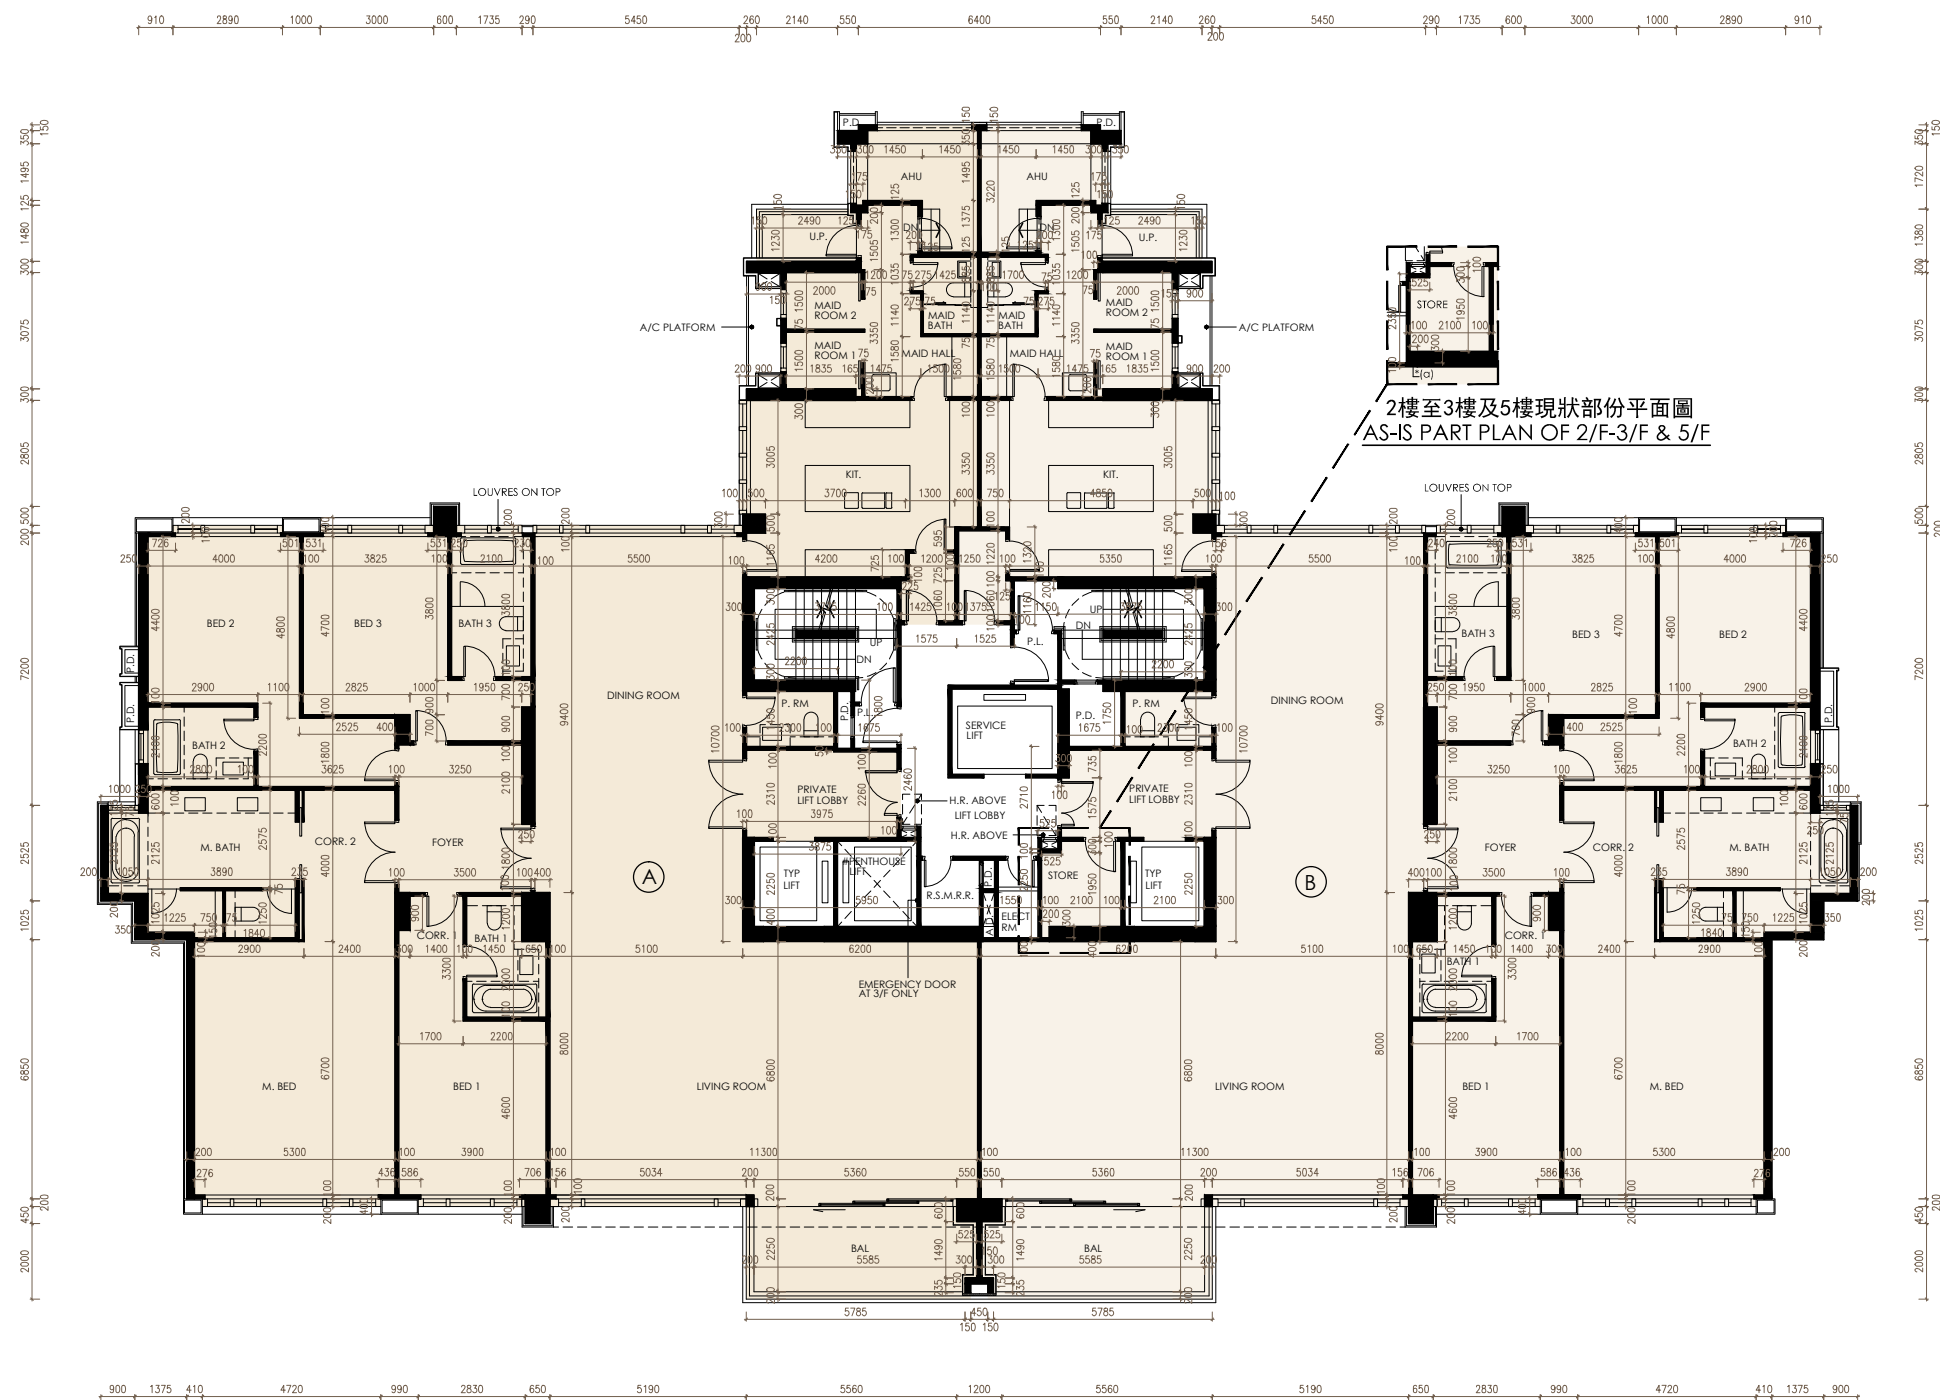

2樓至3樓及5樓
2/F-3/F & 5/F

比例
Scale: 0米/M 5米/M