

第6座

Tower 6



備註：


第6座1樓A單位及B單位已被作出改動工程，該改動工程屬於《建築物條例》(第123章)下的小型工程。本頁的1樓現狀部分平面圖顯示改動的大約位置。有關改動的細節如下：

*(a). 移除外部覆蓋層


Note:

Alteration works have been made to Flat A and Flat B on 1st Floor of Tower 6, and such alteration works are minor works under the Buildings Ordinance (Cap. 123). The as-is part plan of 1st floor plan on this page shows the approximate location of the alteration. Details of the relevant alteration are as follows:

*(a). Removal of external cladding

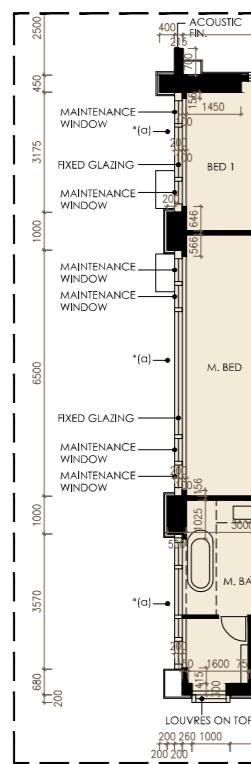

1樓現狀部份平面圖
AS-IS PART PLAN OF 1/F

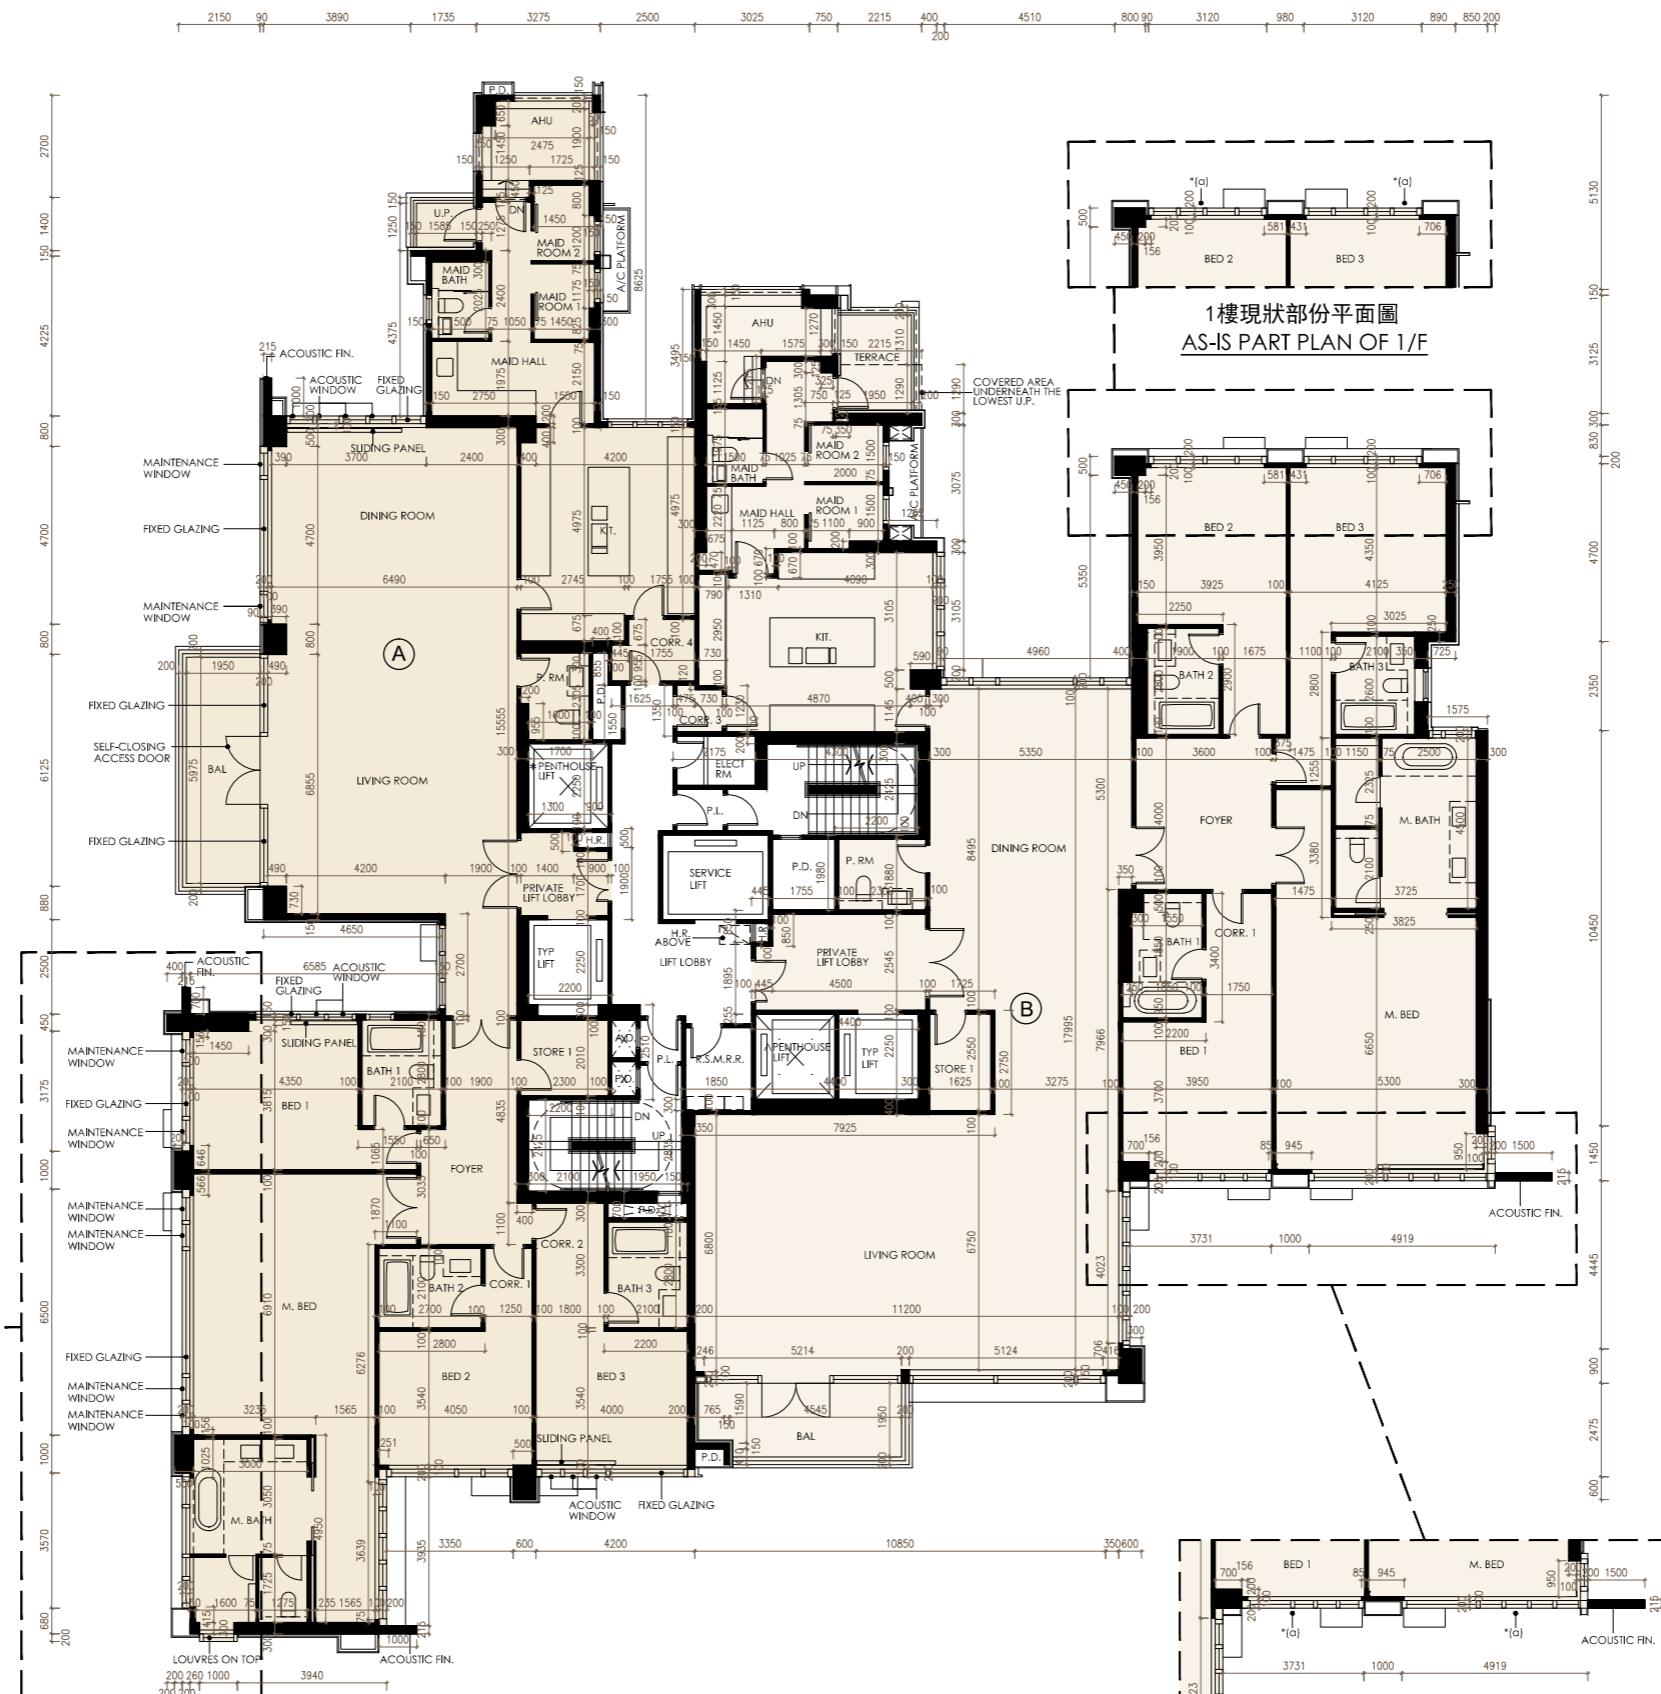


1樓
1/F

1樓現狀部份平面圖
AS-IS PART PLAN OF 1/F

比例

Scale :

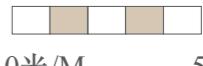

5米/M