



第1座

Tower 1

備註：


第1座2樓B單位已被作出改動工程，該改動工程屬於《建築物條例》(第123章)下的小型工程。本頁的2樓現狀部分平面圖顯示改動的大約位置。有關改動的細節如下：

*(a). 移除外部覆蓋層

Note:

Alteration works have been made to Flat B on 2nd Floor of Tower 1, and such alteration works are minor works under the Buildings Ordinance (Cap. 123). The as-is part plan of 2nd floor plan on this page shows the approximate location of the alteration. Details of the relevant alteration are as follows:

*(a). Removal of external cladding

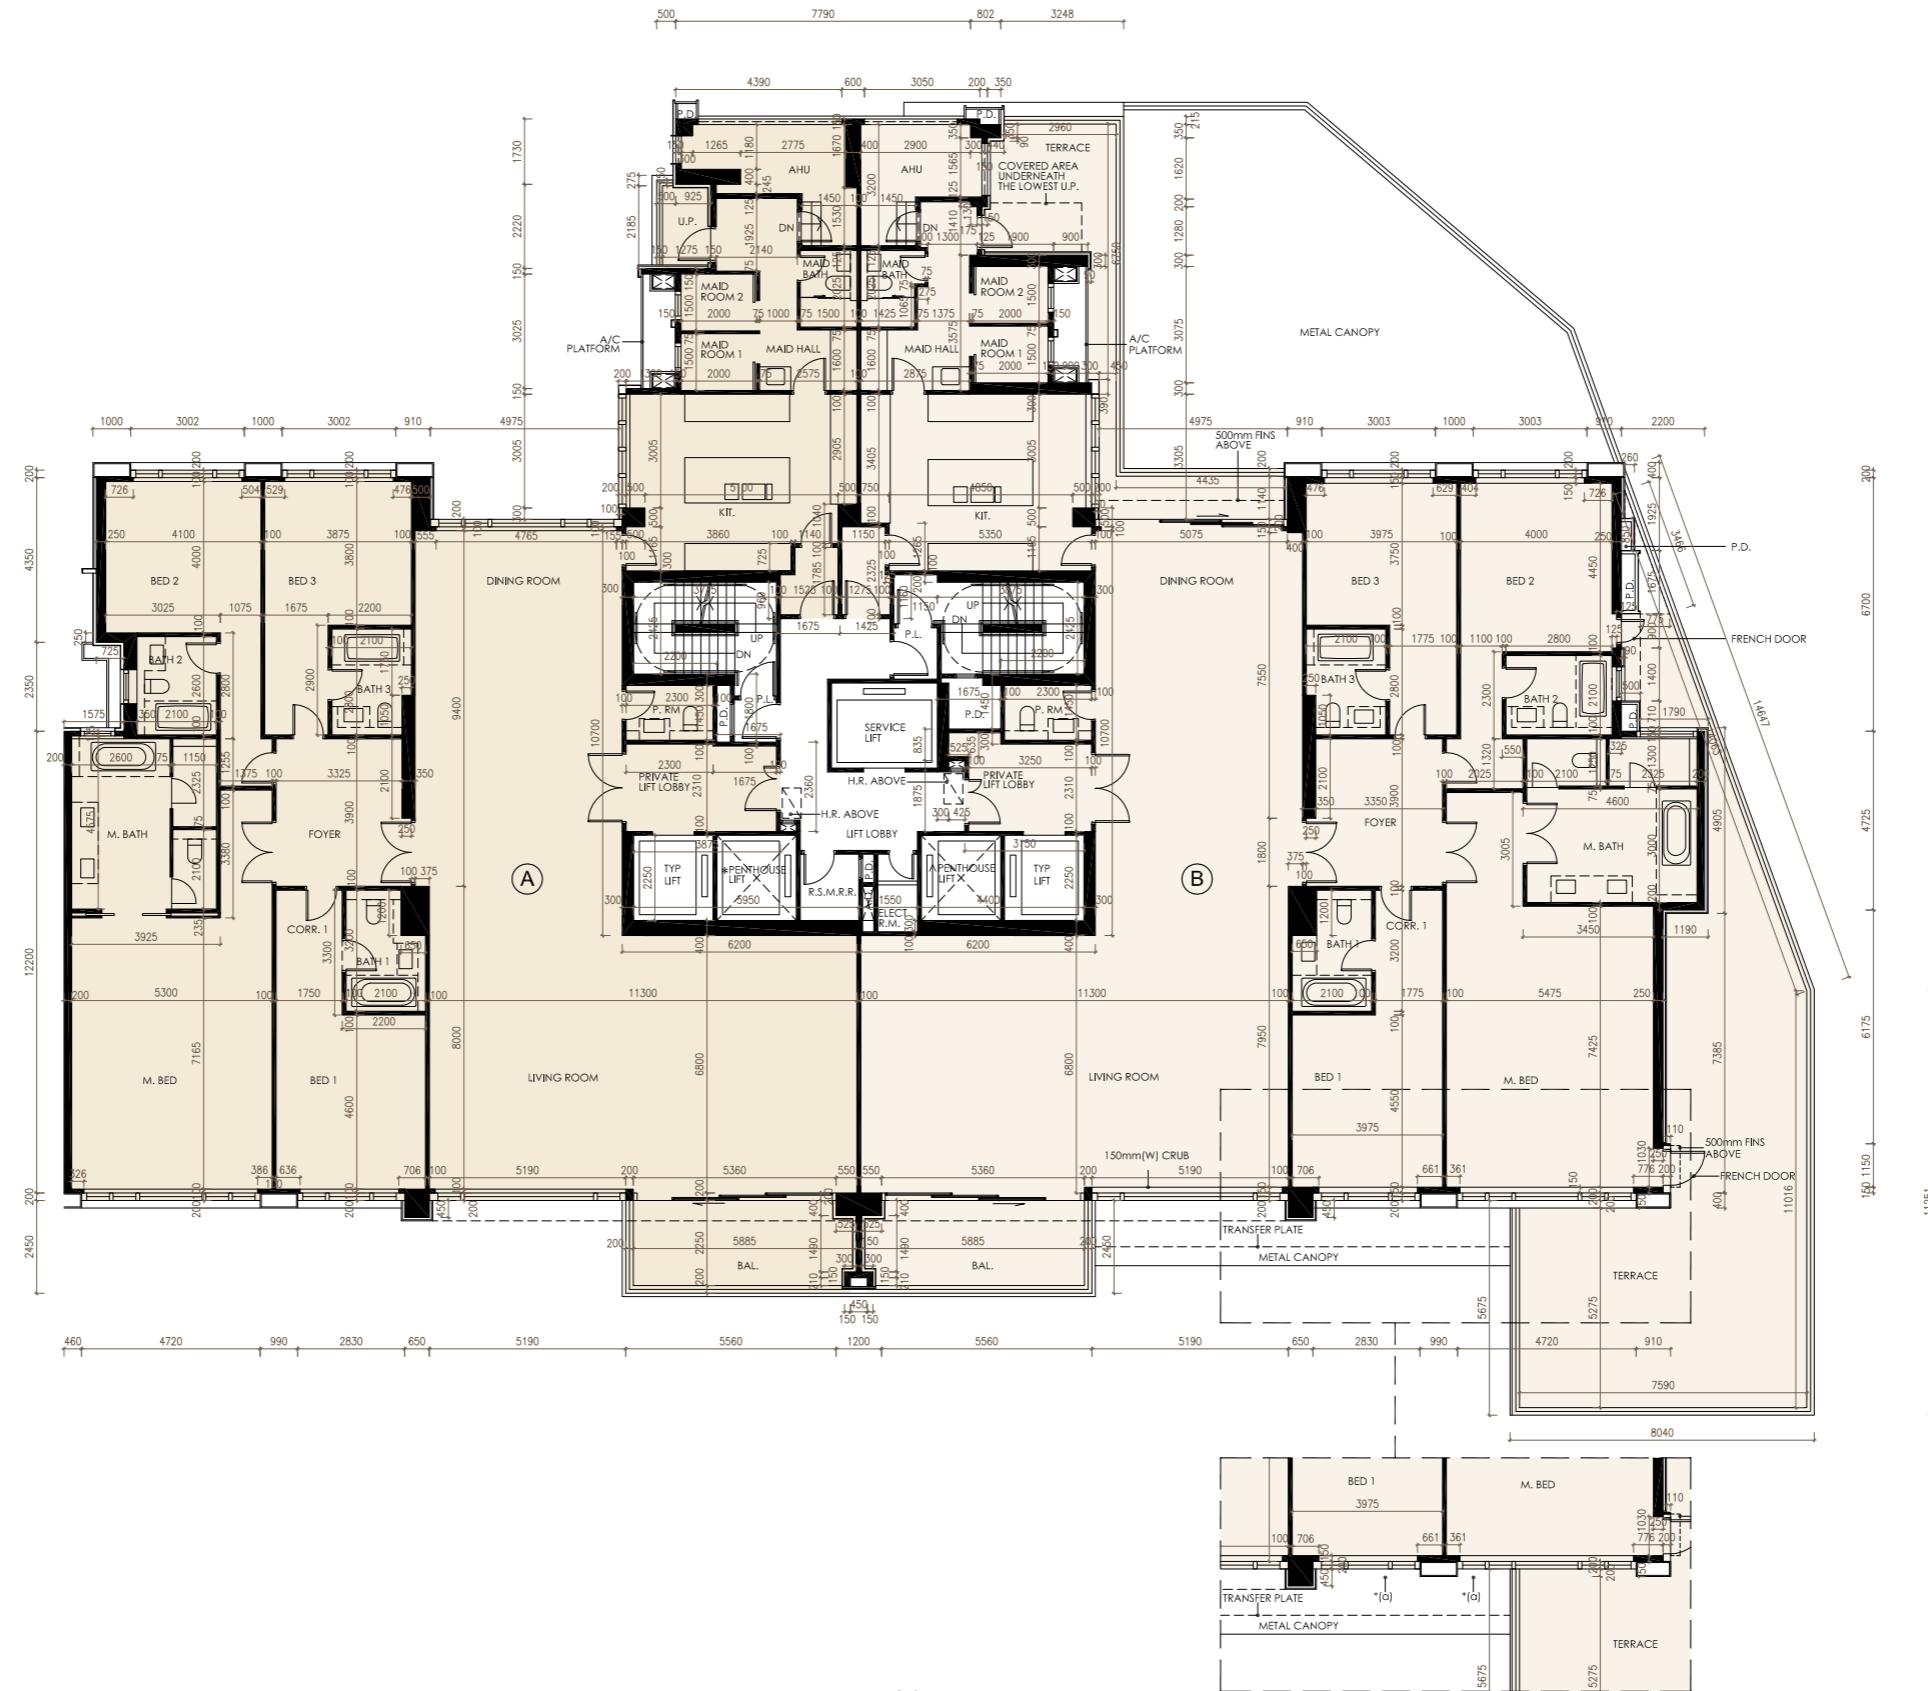


2 樓

2/F

2樓現狀部份平面圖
AS-IS PART PLAN OF 2/F

比例

Scale :

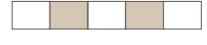

0米/M 5米/M