



## 第1座

### Tower 1

備註：


第1座3樓B單位已被作出改動工程，該改動工程屬於《建築物條例》(第123章)下的豁免工程。本頁的3樓現狀部分平面圖顯示改動的大約位置。有關改動的細節如下：

\*(a). 擺門方向改動

Note:

Alteration works have been made to Flat B on 3rd Floor of Tower 1, and such alteration works are exempted works under the Buildings Ordinance (Cap. 123). The as-is part plan of 3rd floor plan on this page shows the approximate location of the alteration. Details of the relevant alteration are as follows:

\*(a). Revised door swing direction

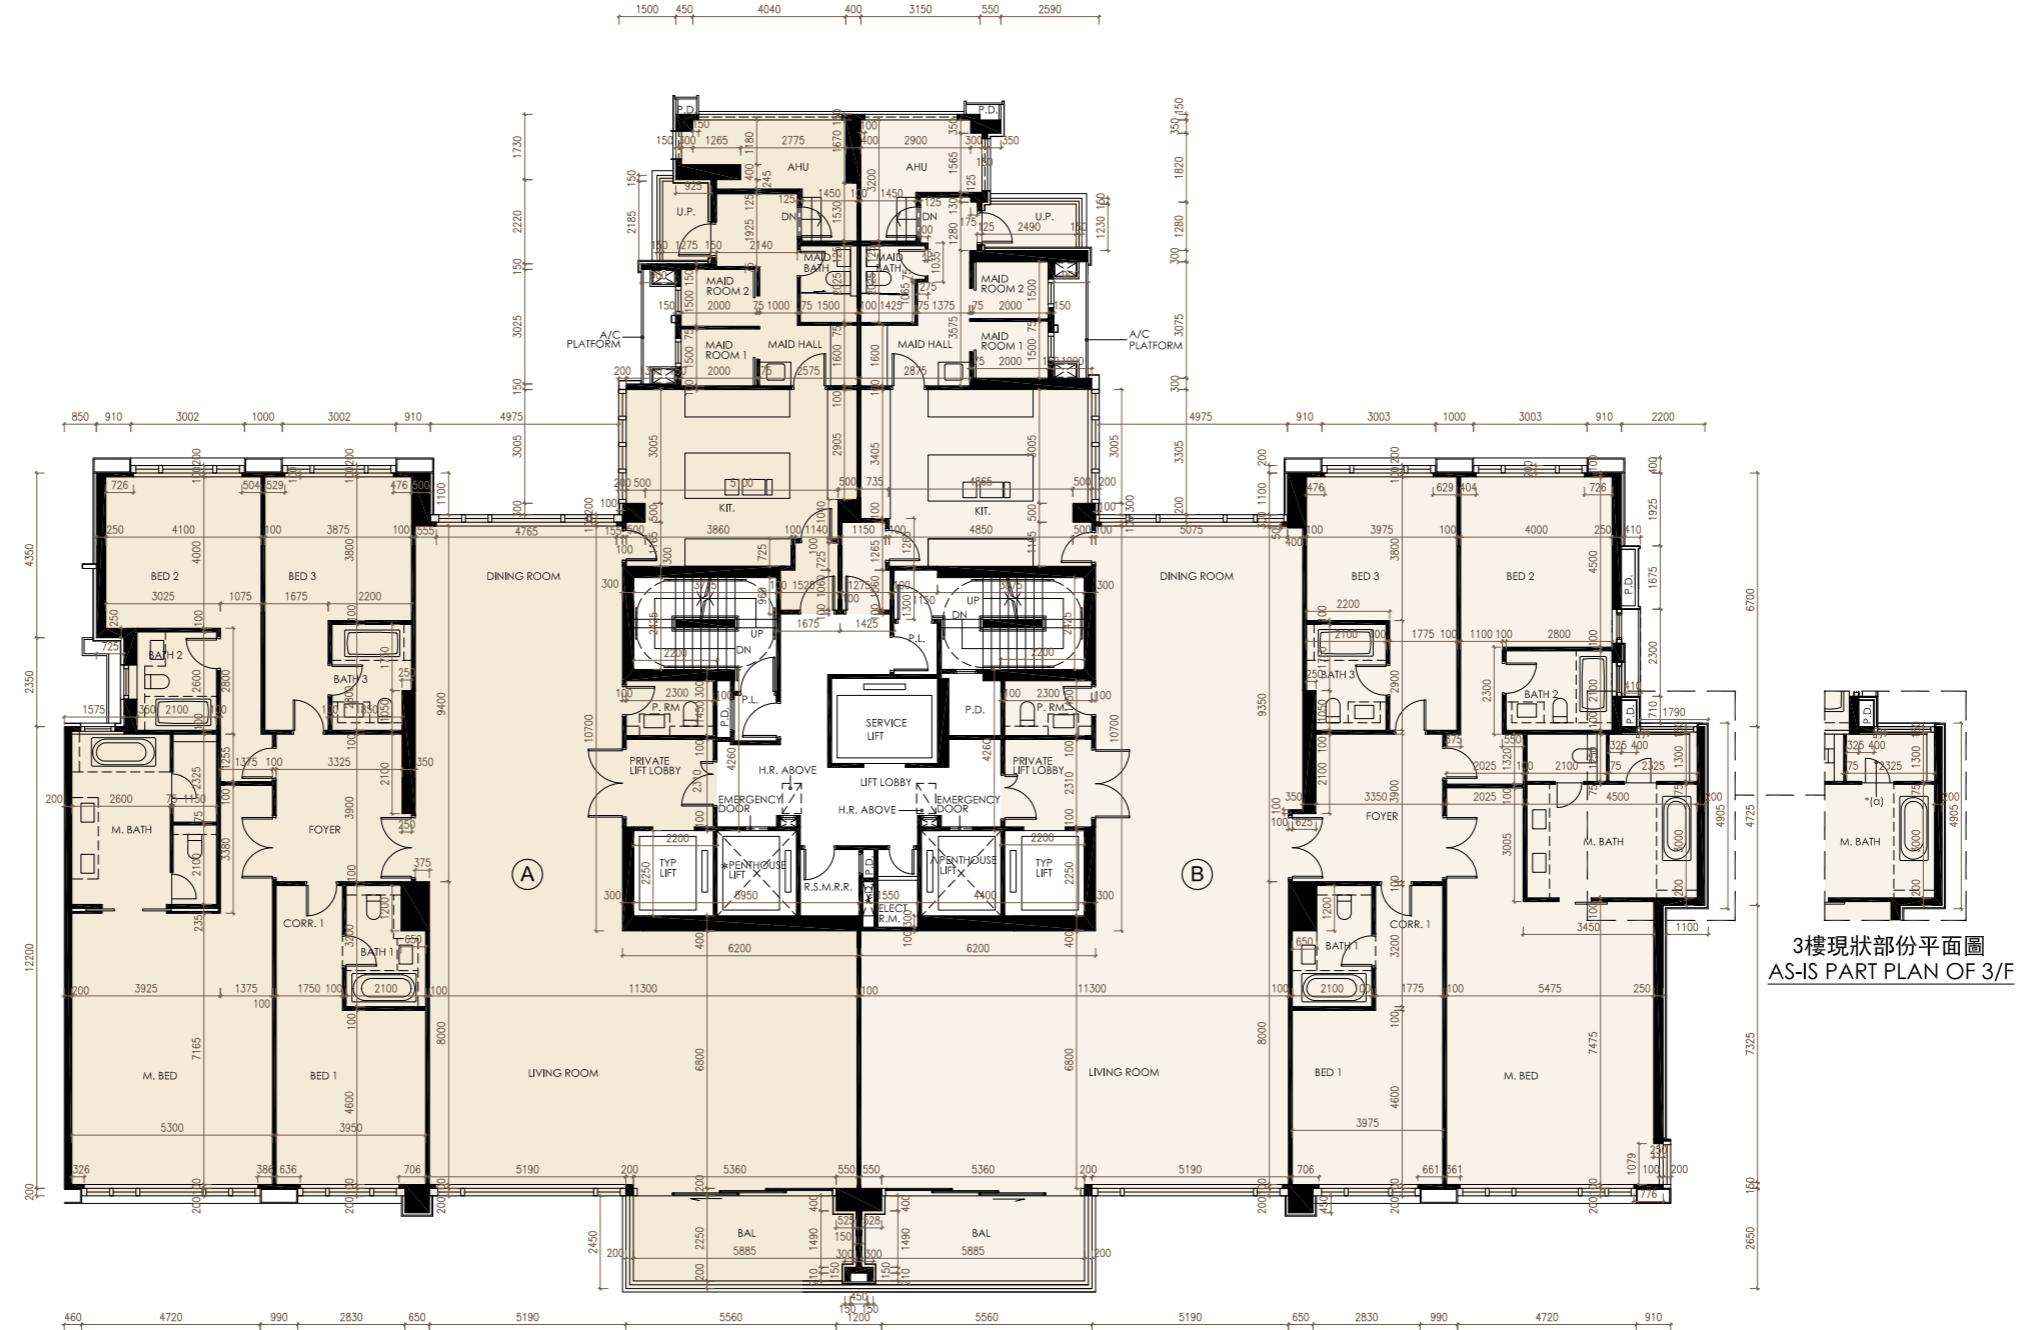


3樓

3/F

比例

Scale :

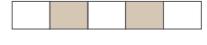

0米/M 5米/M