


發展項目中的停車位的樓面平面圖 FLOOR PLANS OF PARKING SPACES IN THE DEVELOPMENT

低層地下2樓平面圖
LOWER GROUND - 2nd FLOOR PLAN

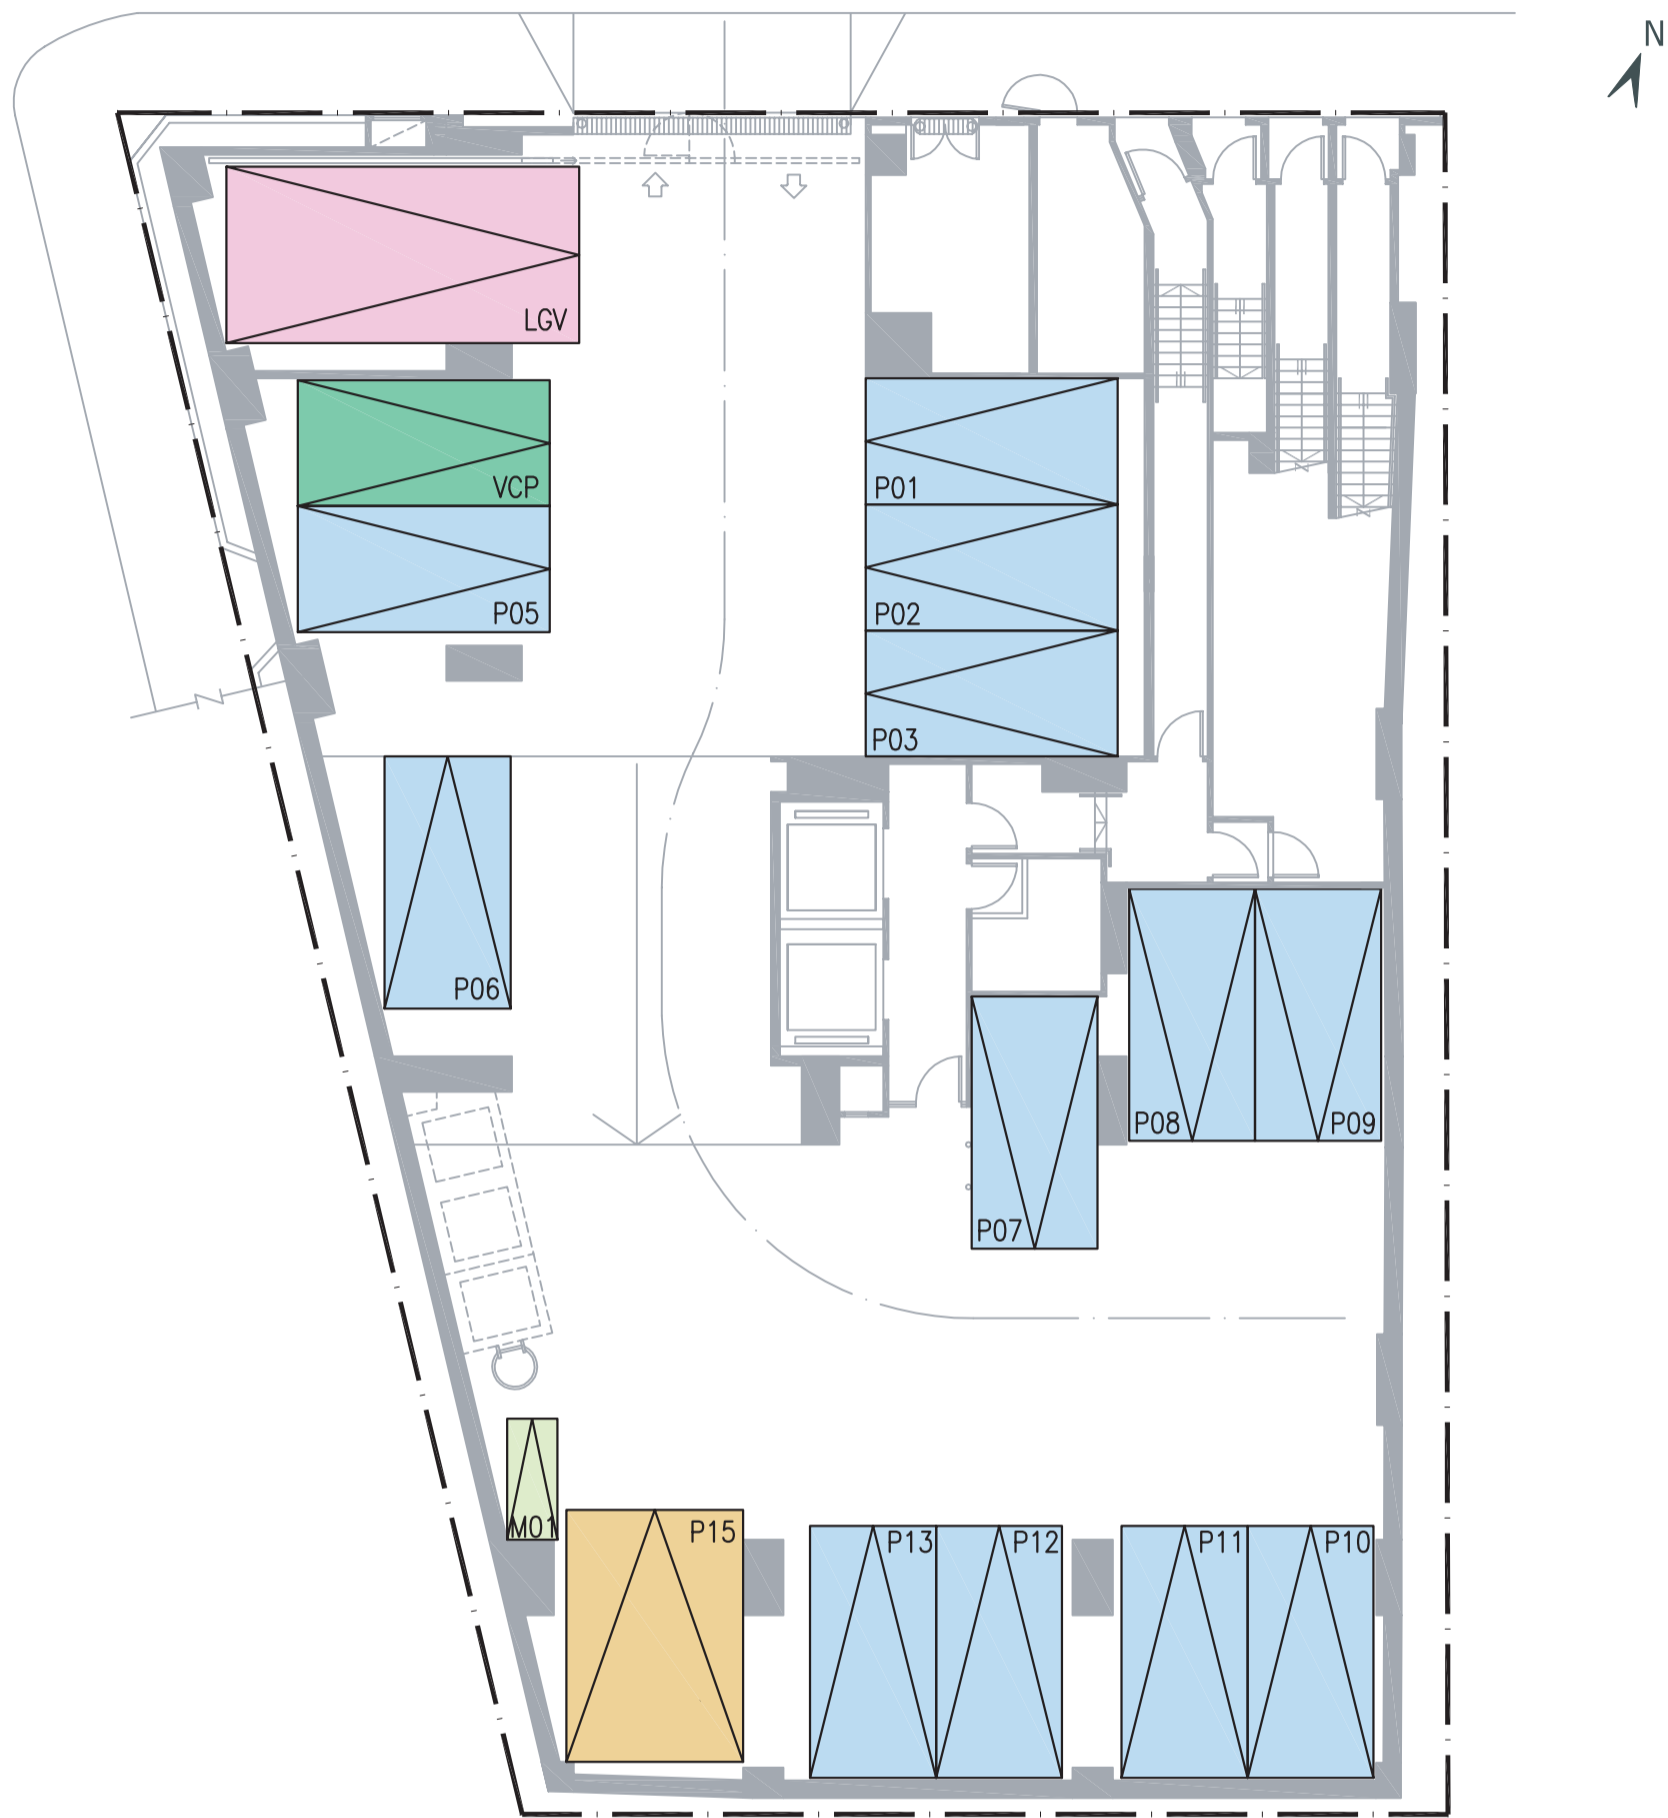

比例：0 5M/米
Scale: 5M/米

停車位類別 Category of Parking Space	數量 Number	每個停車位的尺寸(長x闊)(米) Dimensions of each Parking Space (LxW)(m)	每個停車位面積(平方米) Area per Parking Space (sq.m)
住宅停車位 Residential Parking Spaces	12	5 x 2.5	12.5
住宅停車位* Residential Parking Spaces*	1	5 x 3.5	17.5
電單車停車位 Motor Cycle Parking Space	1	2.4 x 1	2.4
訪客停車位 Visitors' Parking Space	1	5 x 2.5	12.5
裝卸區 Loading and Unloading Space	1	7 x 3.5	24.5

* 暢通易達停車位 Accessible Parking Space